

Filo 12


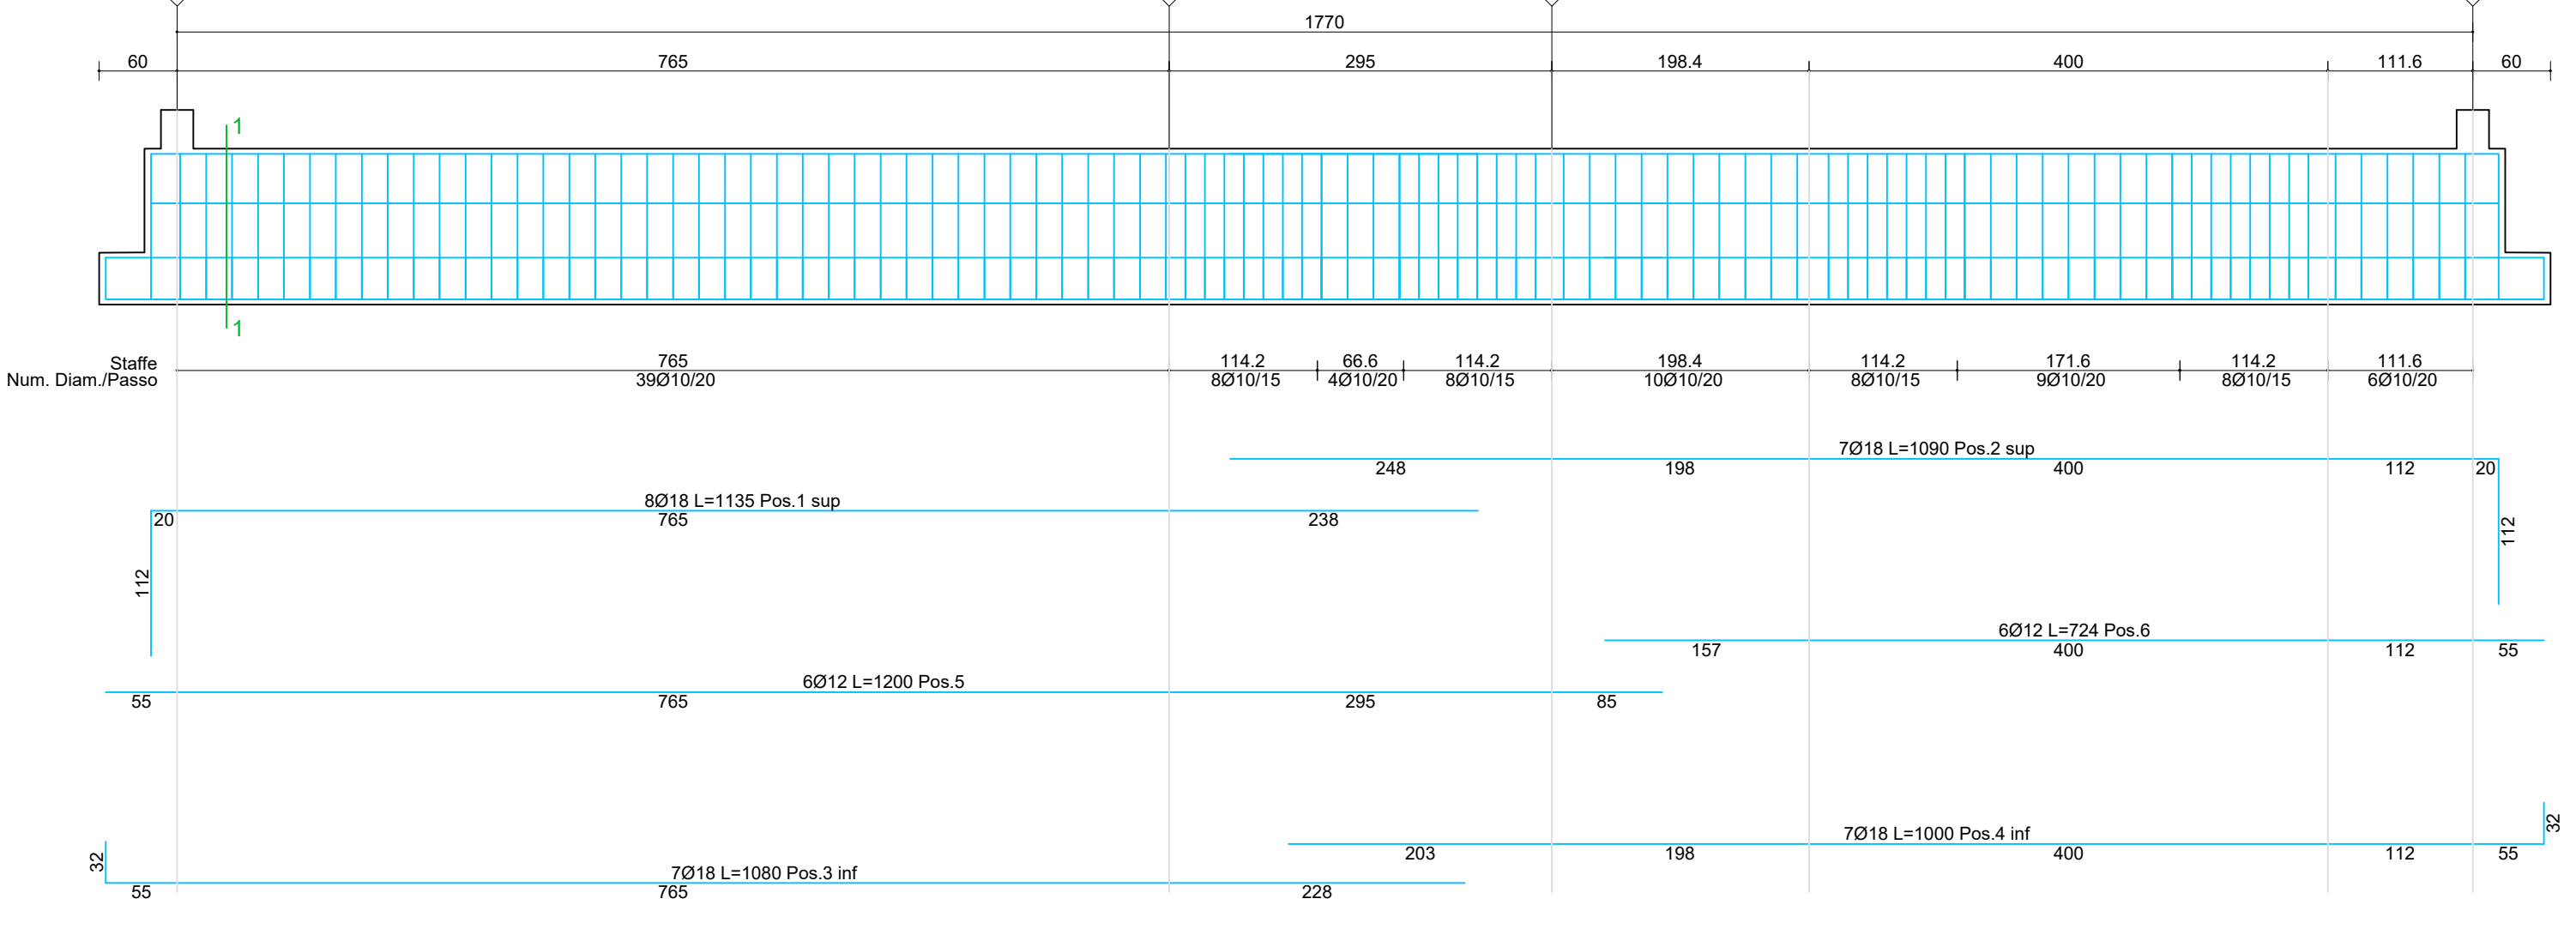


Table with 4 columns: Schema, Pos., Num., Diam. (mm), L (cm), Peso (kg). Includes data for Filo 12 and a summary table for staffa.

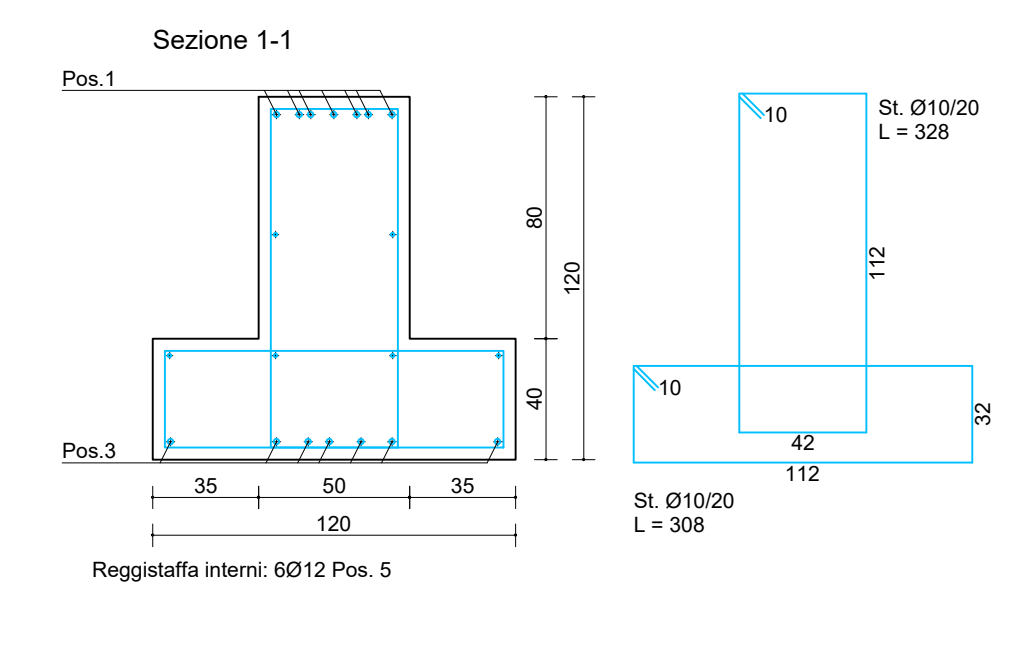

Filo 13


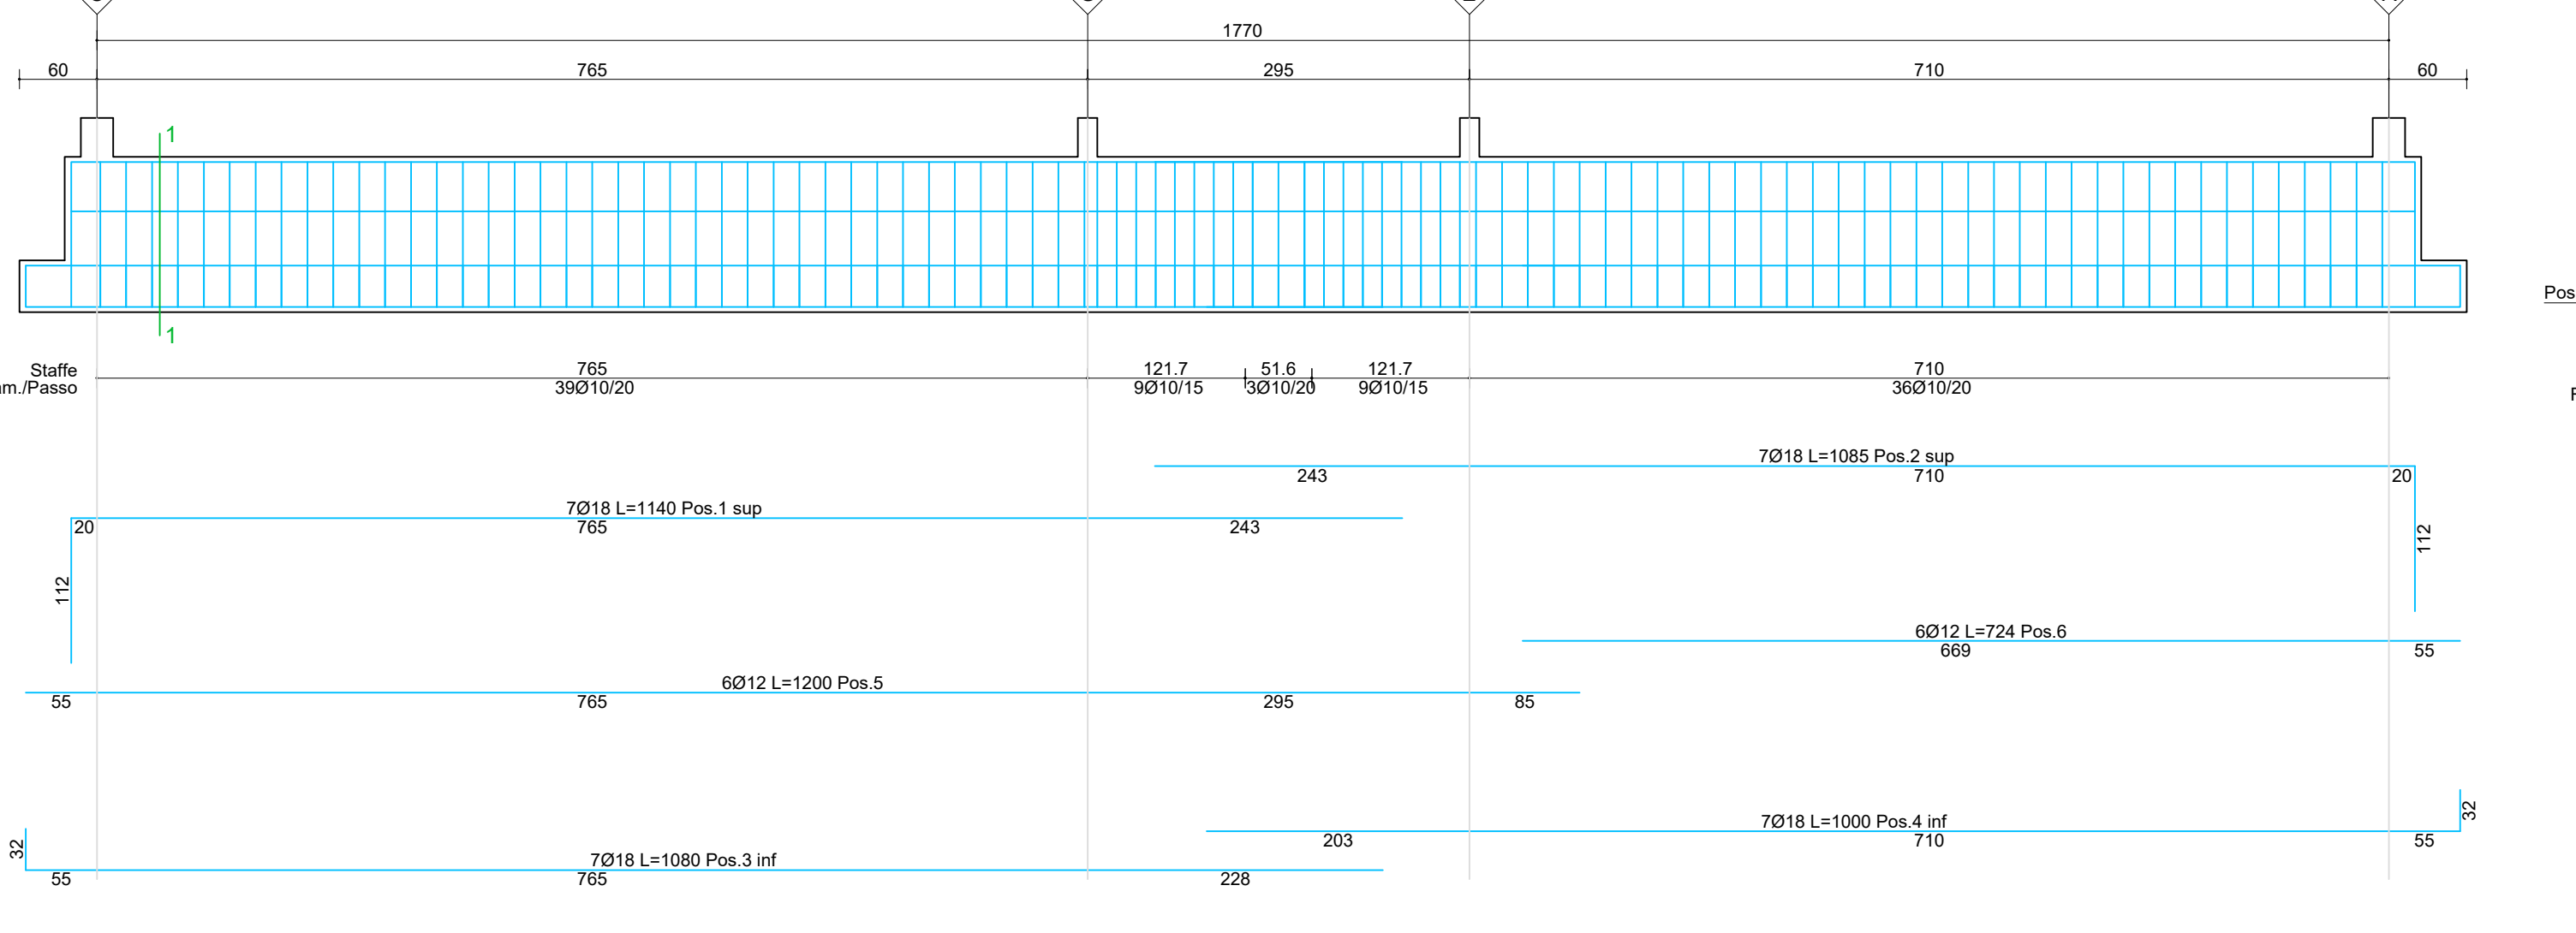


Table with 4 columns: Schema, Pos., Num., Diam. (mm), L (cm), Peso (kg). Includes data for Filo 13 and a summary table for staffa.

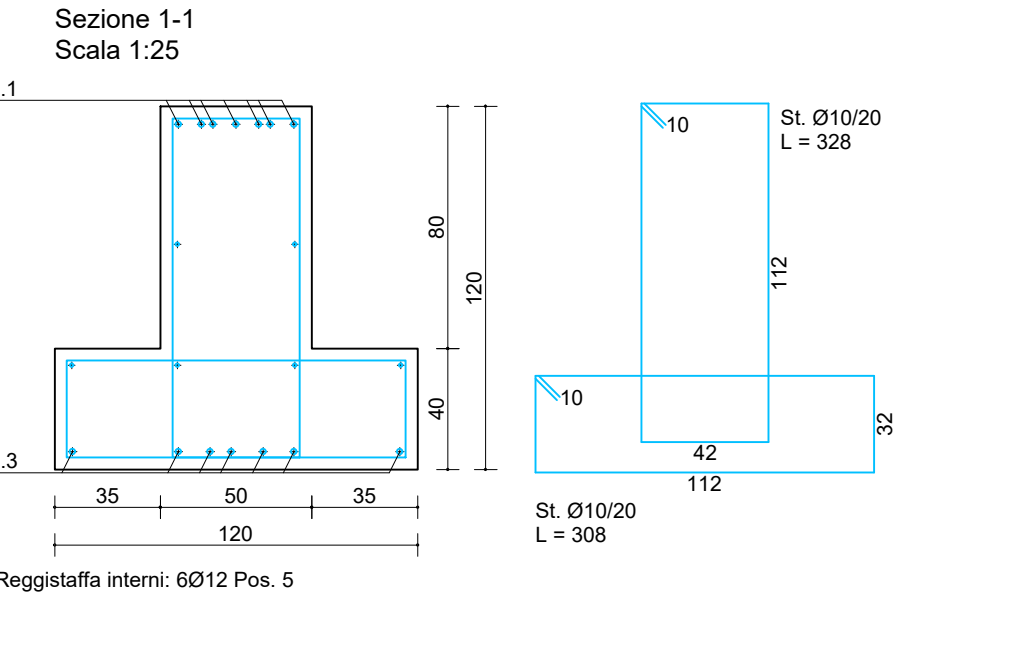

Filo 14


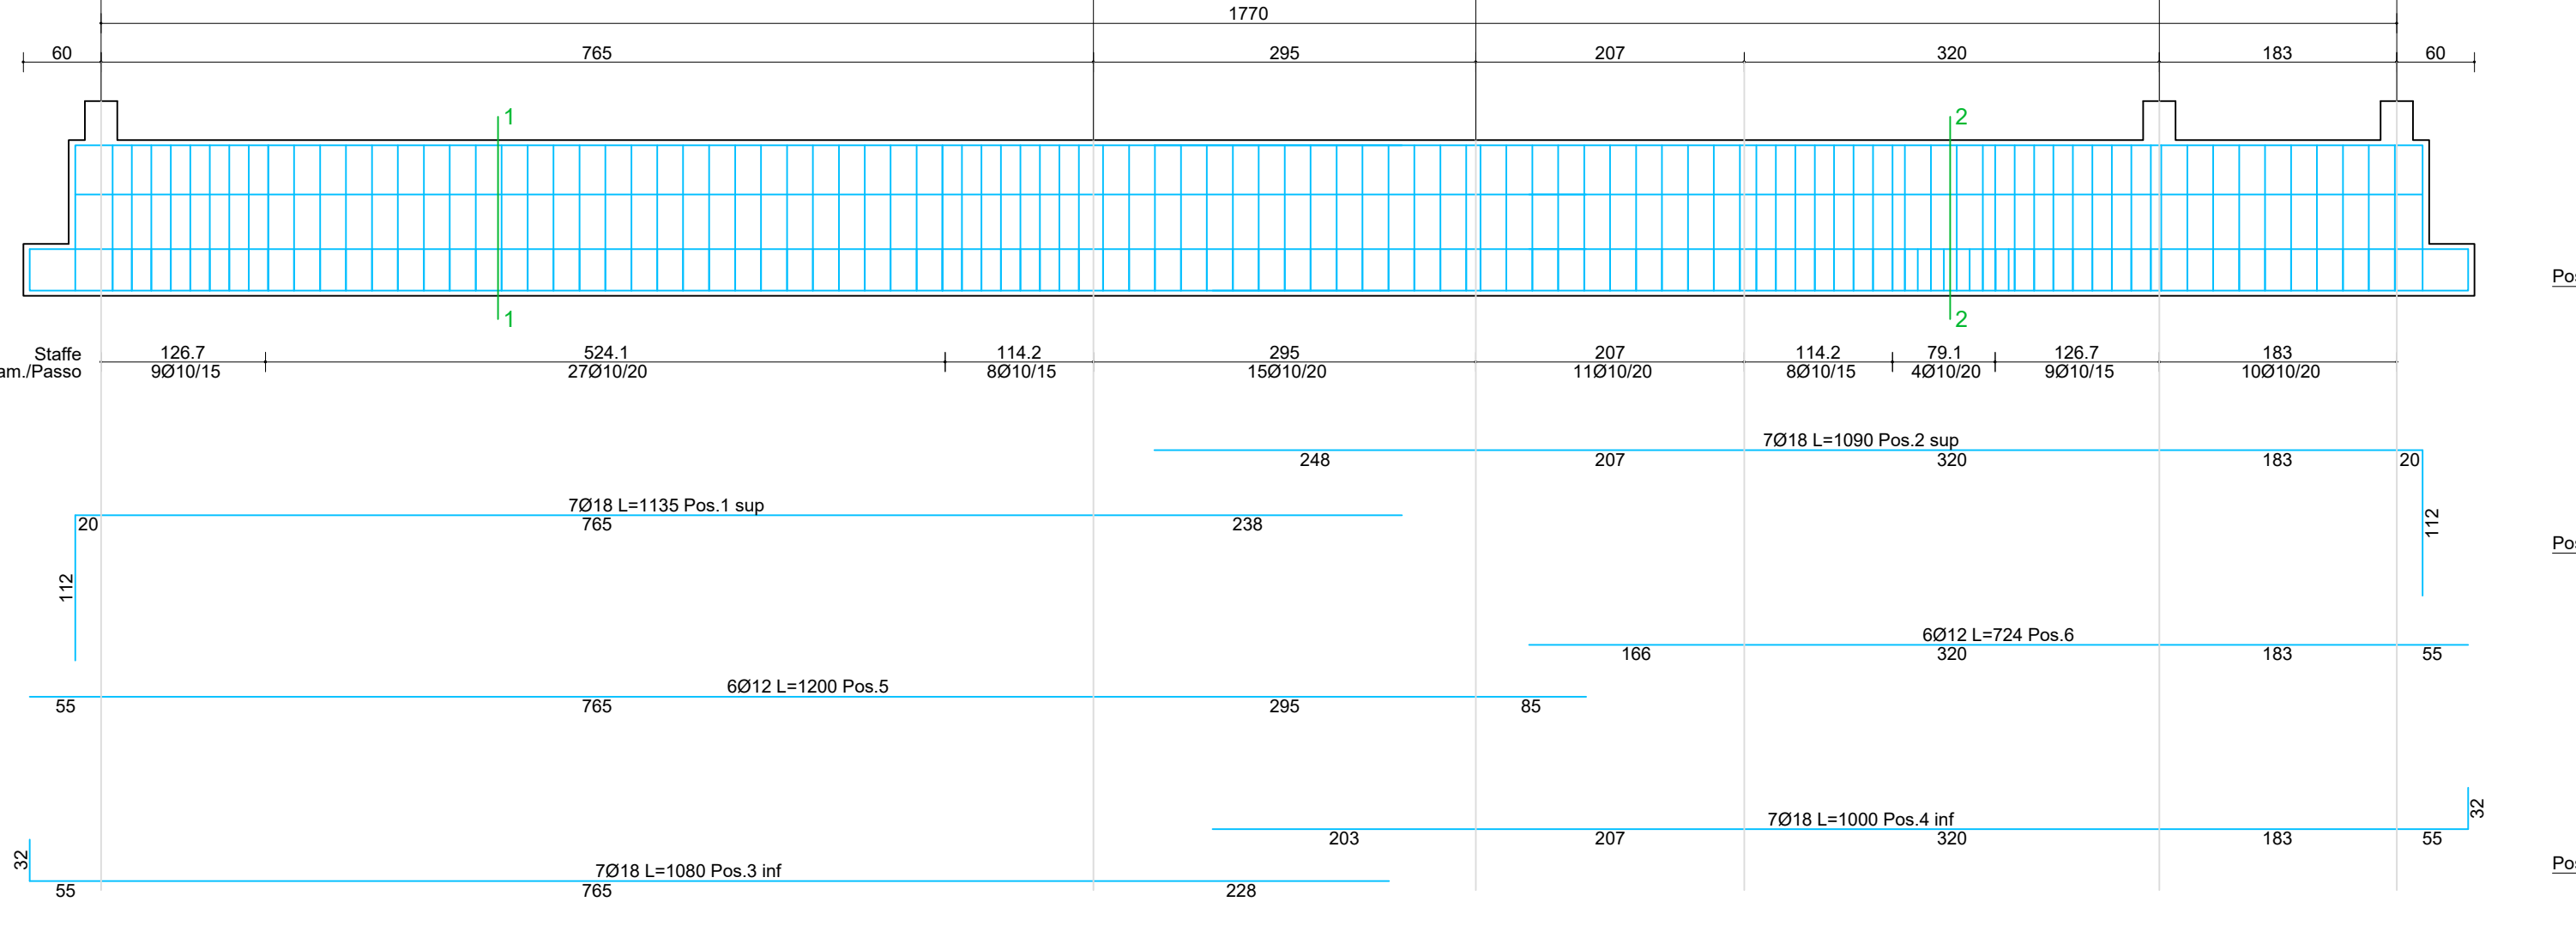


Table with 4 columns: Schema, Pos., Num., Diam. (mm), L (cm), Peso (kg). Includes data for Filo 14 and a summary table for staffa.

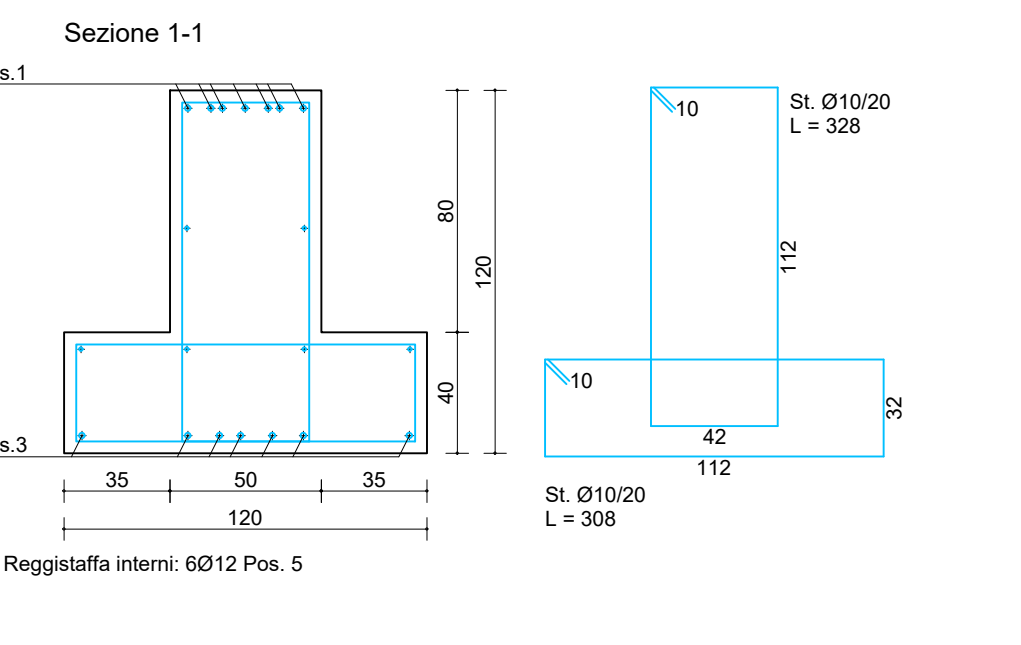

Filo 14'


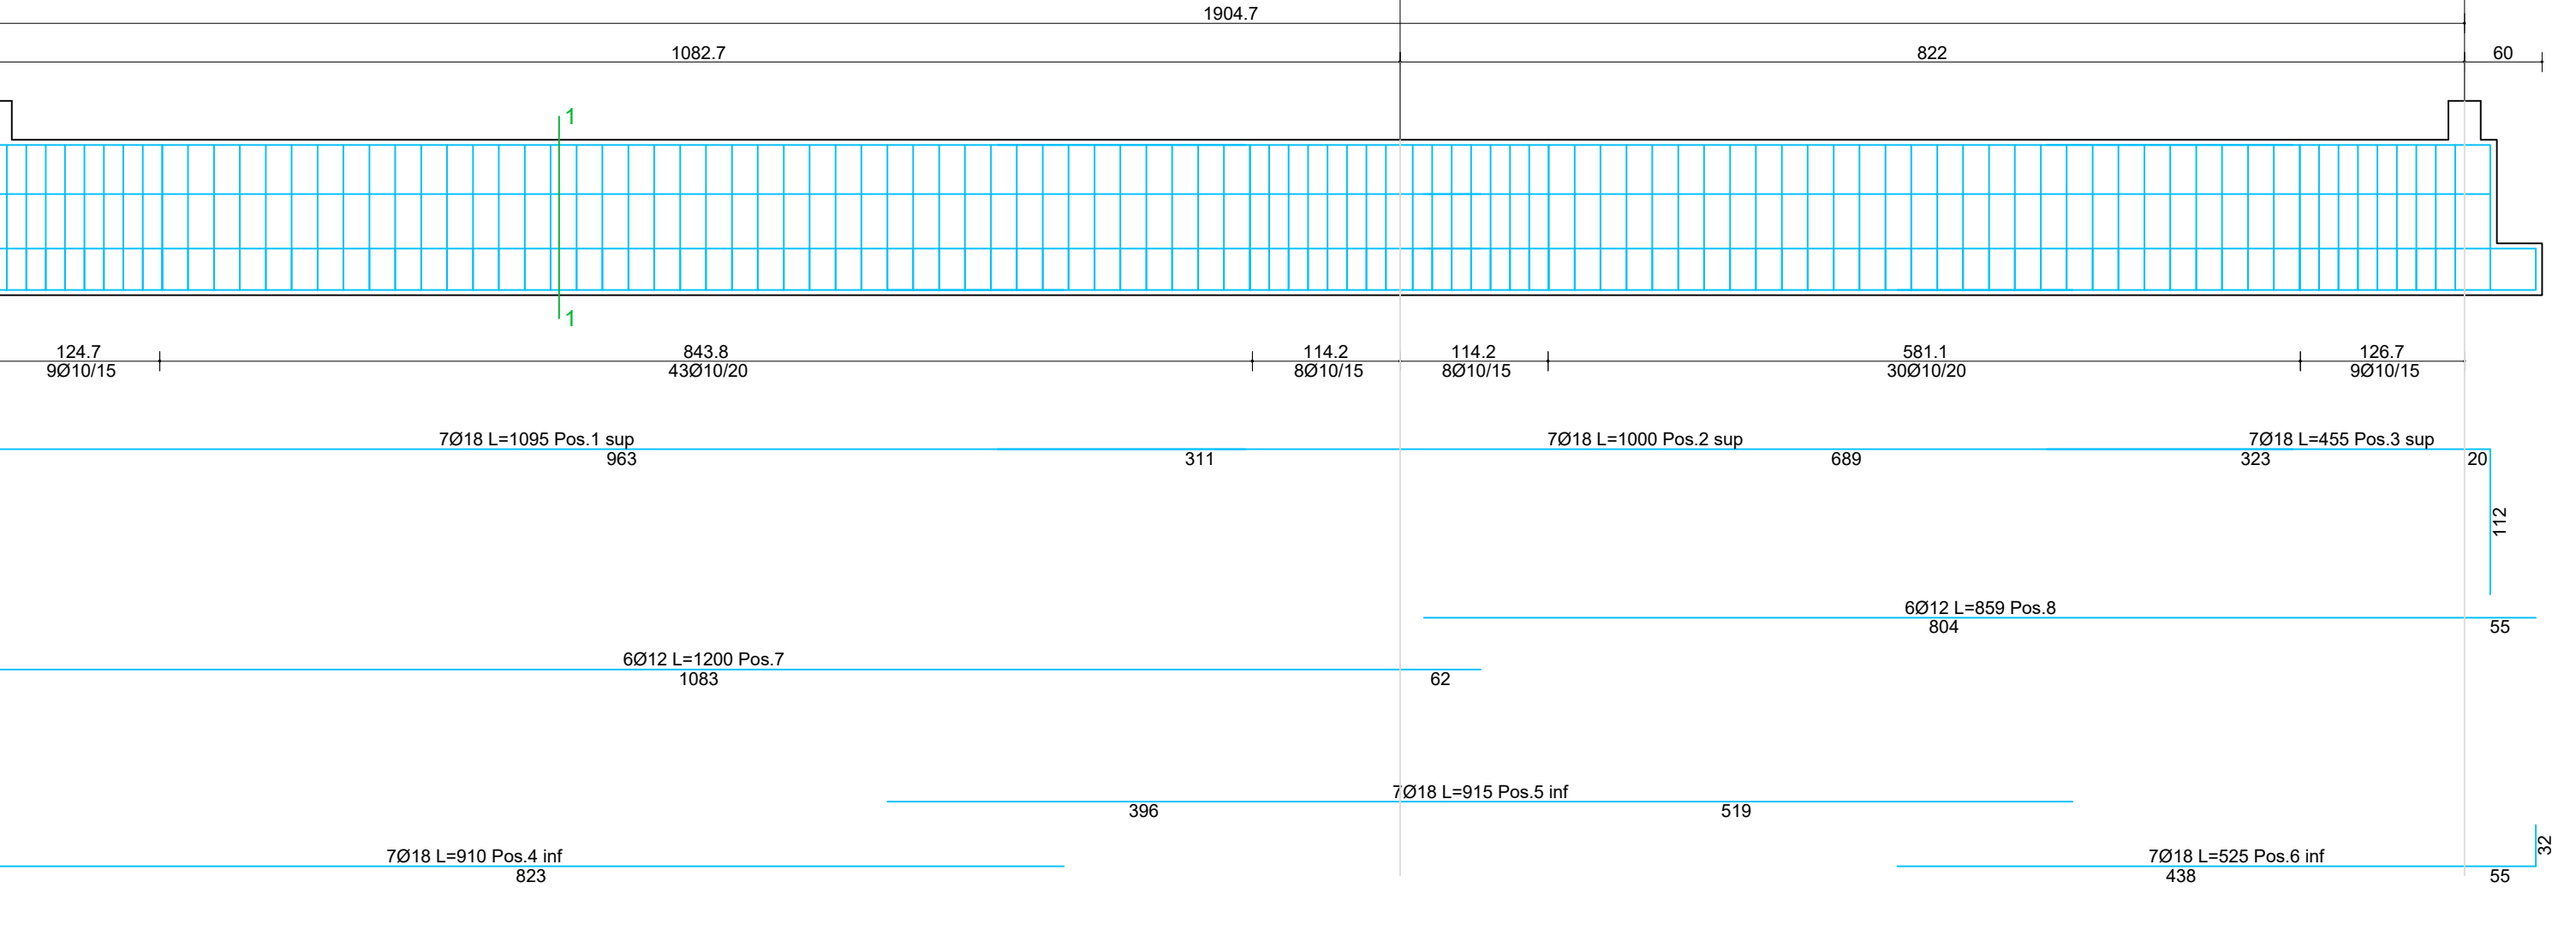


Table with 4 columns: Schema, Pos., Num., Diam. (mm), L (cm), Peso (kg). Includes data for Filo 14' and a summary table for staffa.

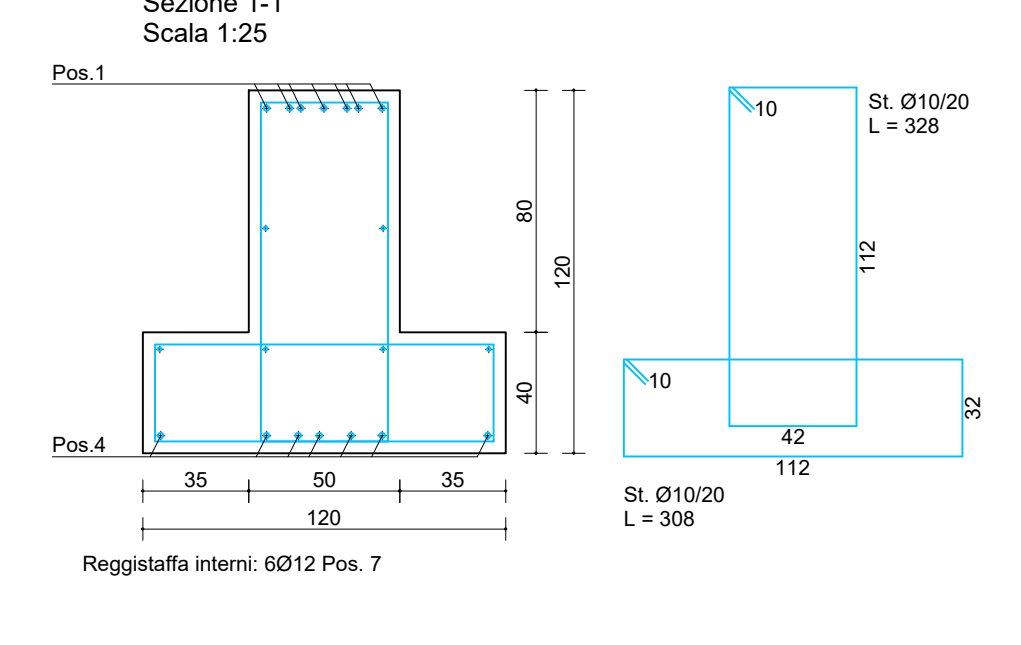

Filo 15





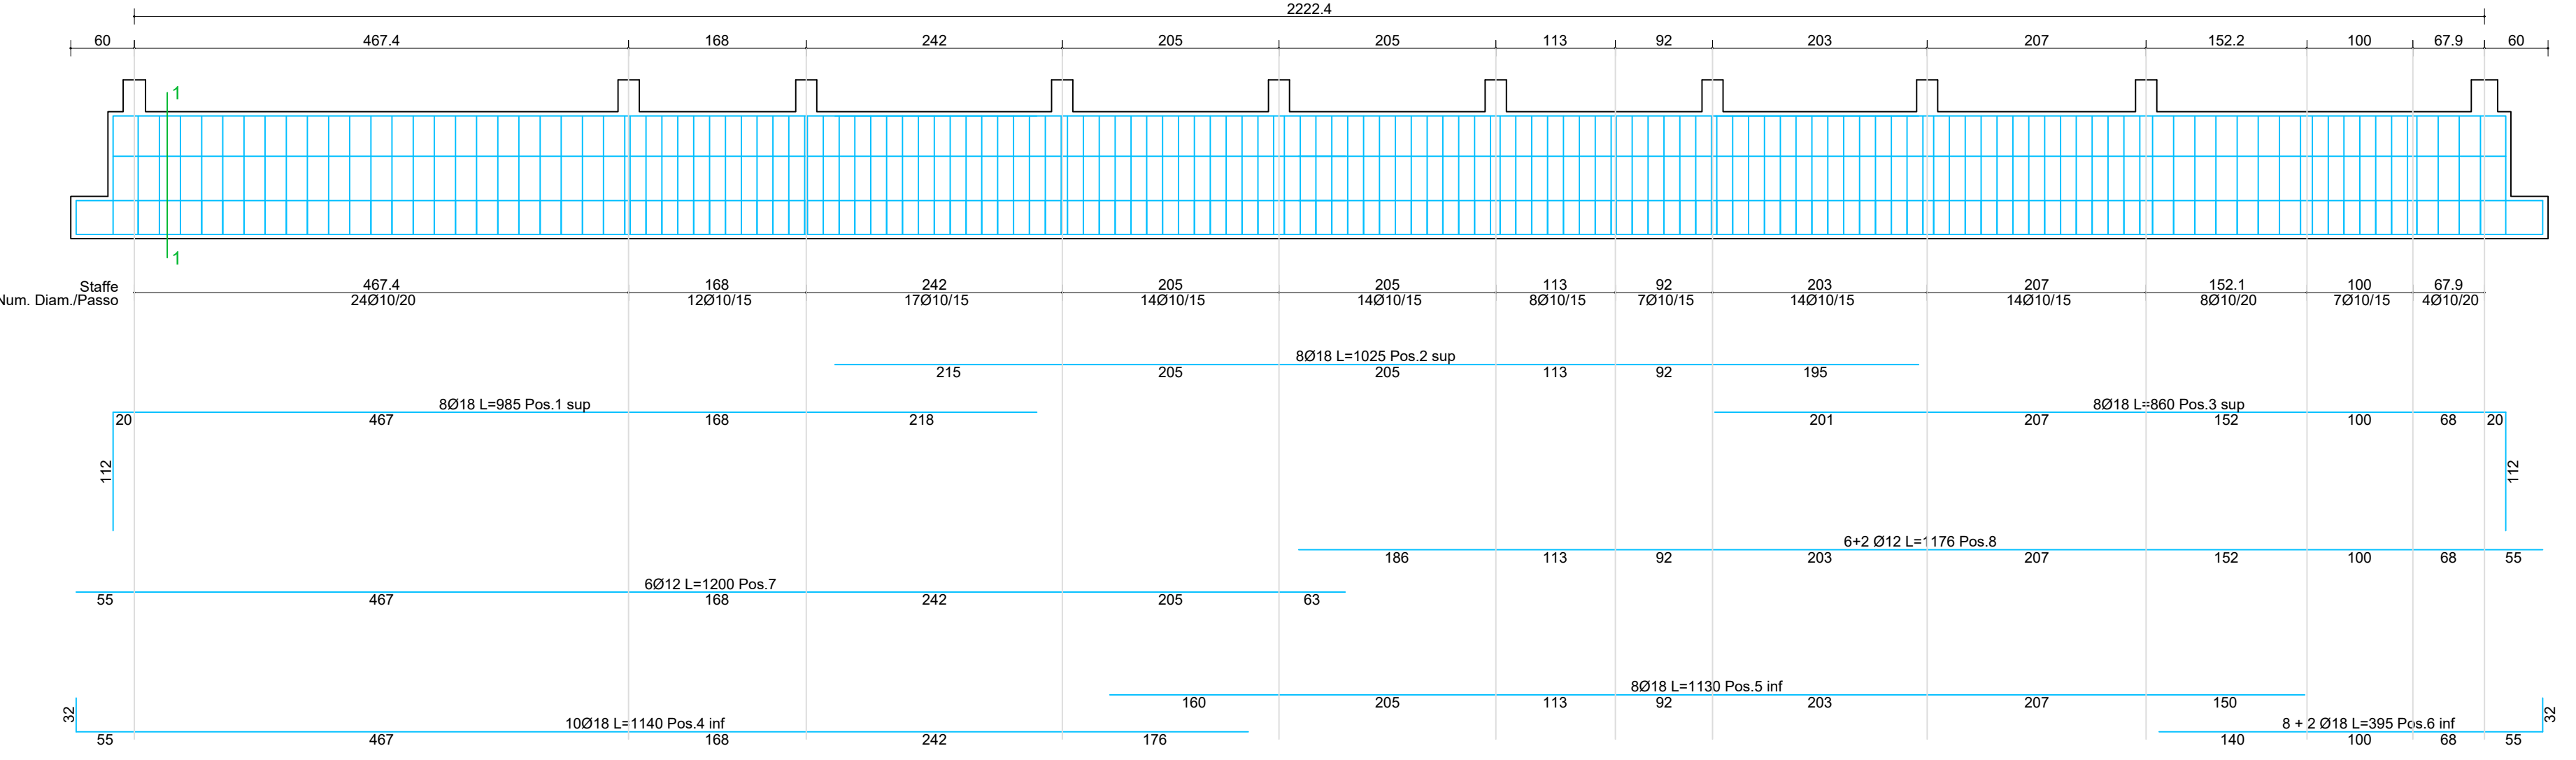


Table with 4 columns: Schema, Pos., Num., Diam. (mm), L (cm), Peso (kg). Includes data for Filo 15 and a summary table for staffa.

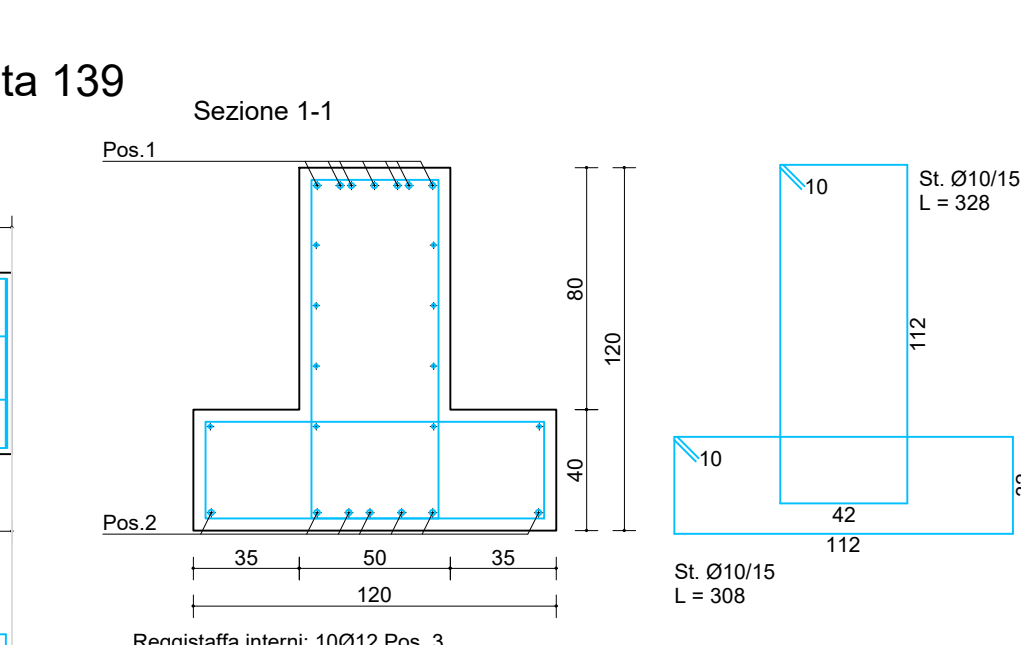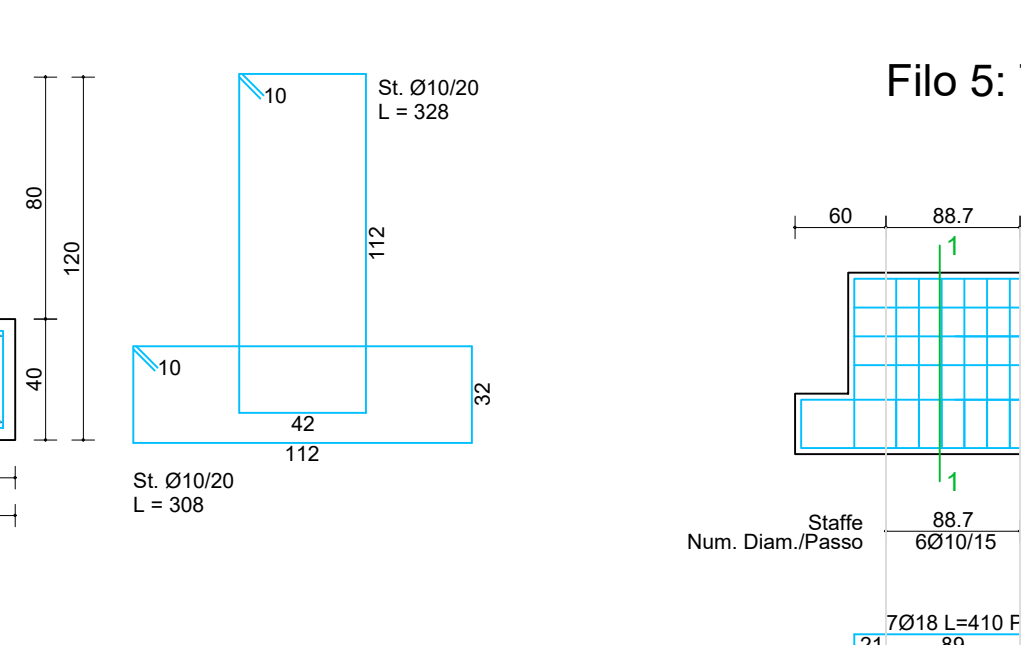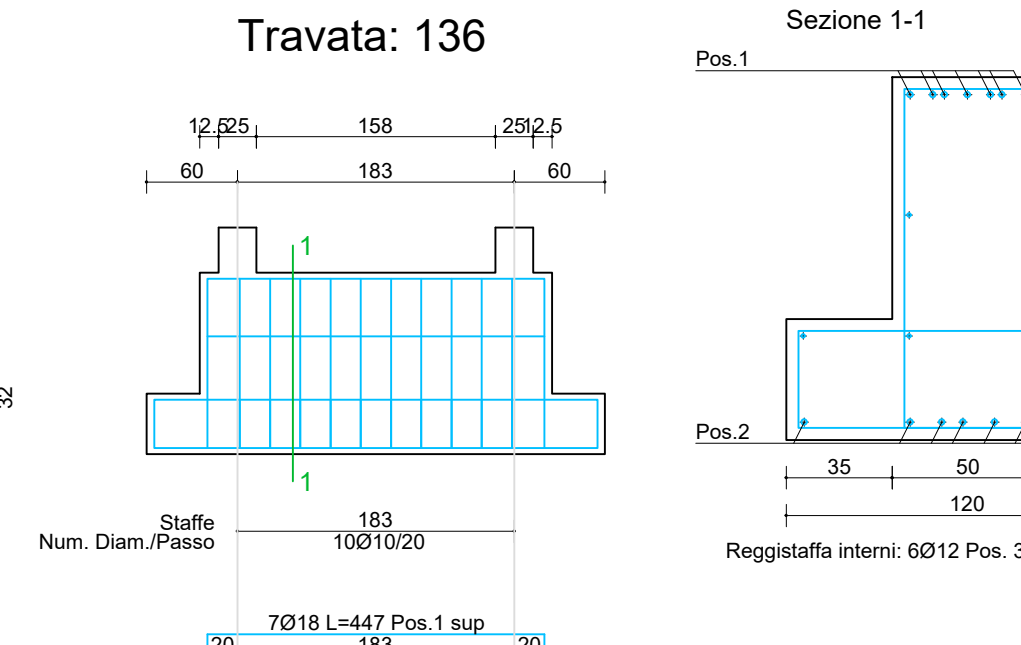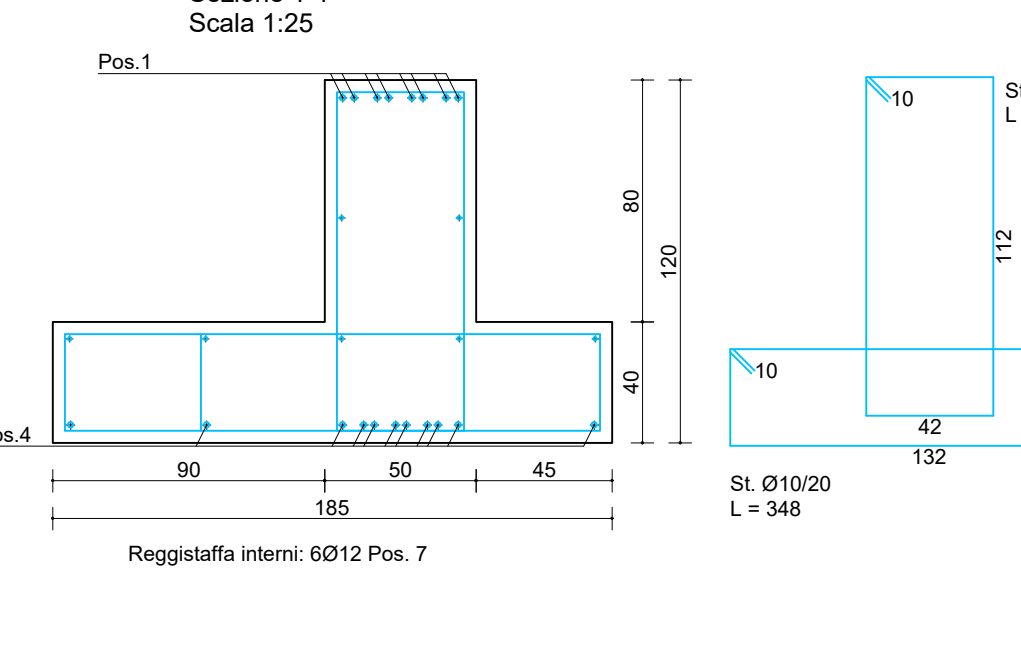

Travata: 140


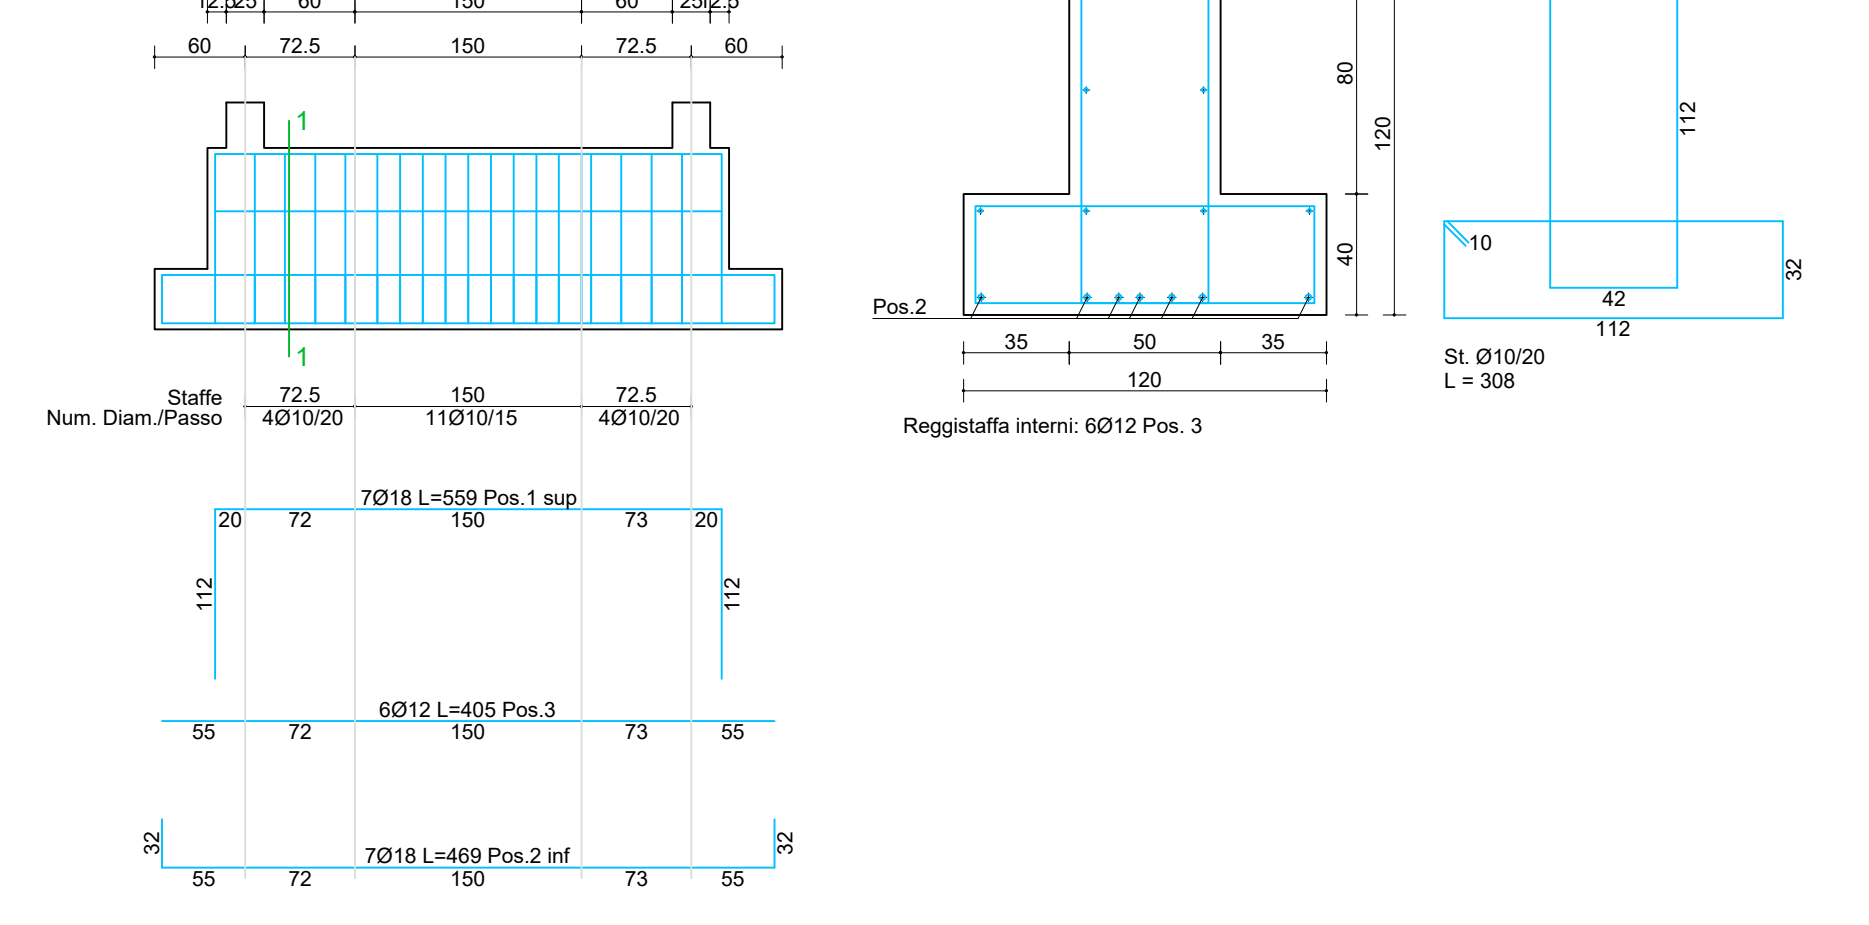


Table with 4 columns: Schema, Pos., Num., Diam. (mm), L (cm), Peso (kg). Includes data for Travata 140 and a summary table for staffa.

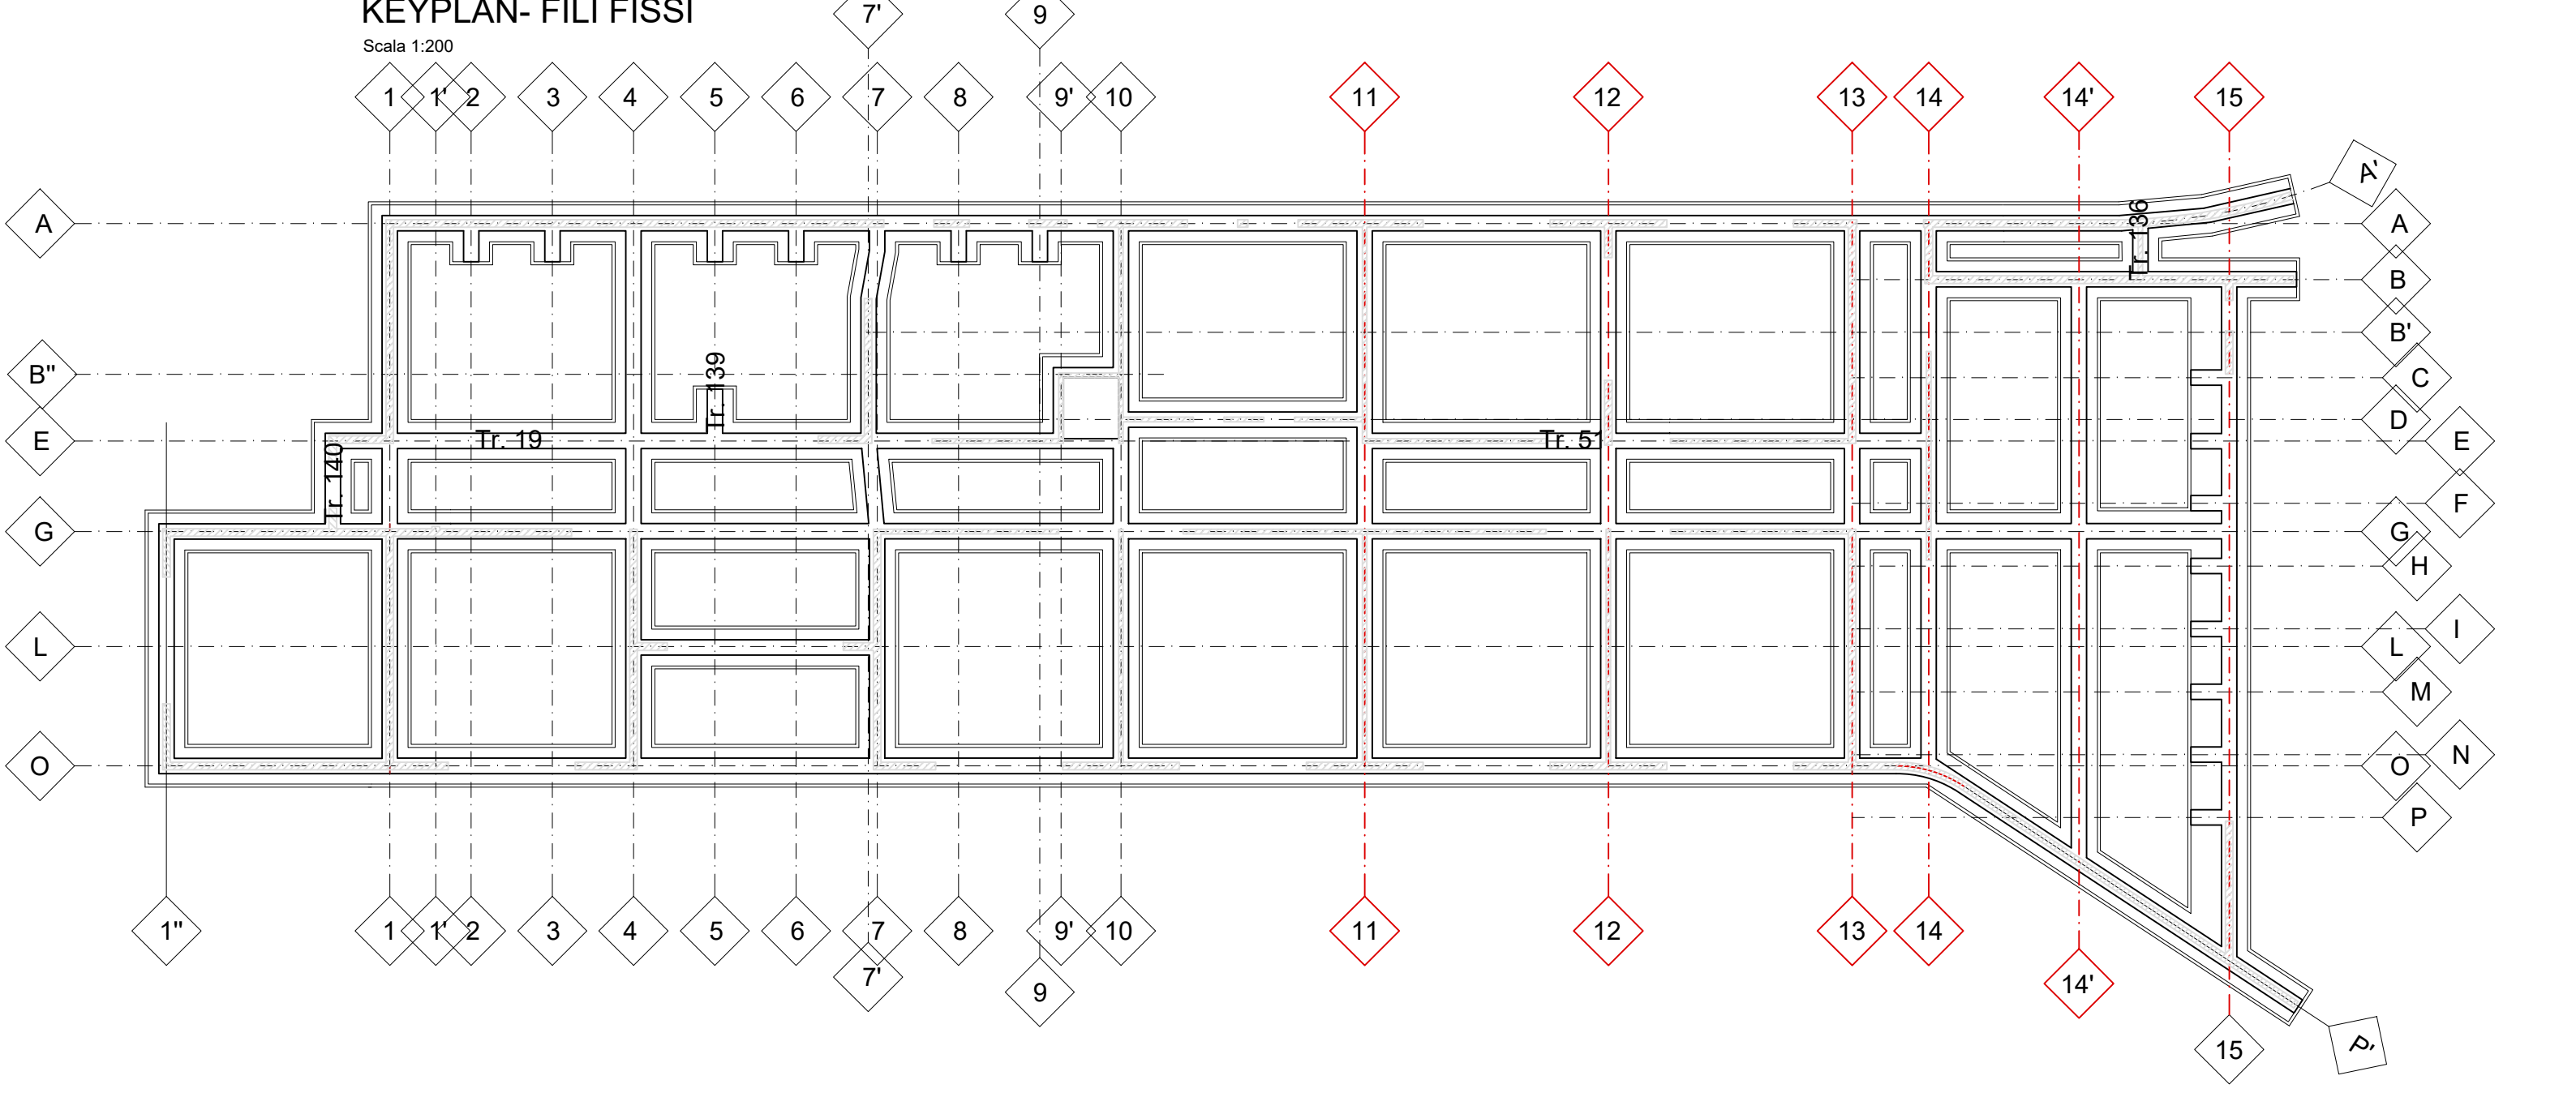

Project information block including: COMUNE DI EMPOLI, CITTA' METROPOLITANA DI FIRENZE, REALIZZAZIONE DELLA NUOVA SCUOLA PRIMARIA IN VIA LIGURIA AD EMPOLI, PROGETTO ESECUTIVO, EUTECHNE logo, and a table for project revision history.